

GROUND FLOOR PLAN


1/8" = 1'-0"

PRINCESS MARGARET HOME LOTTERY - FALL 2021

GLUCKSTEINDESIGN



RICHARD WENGLE
ARCHITECT INC.

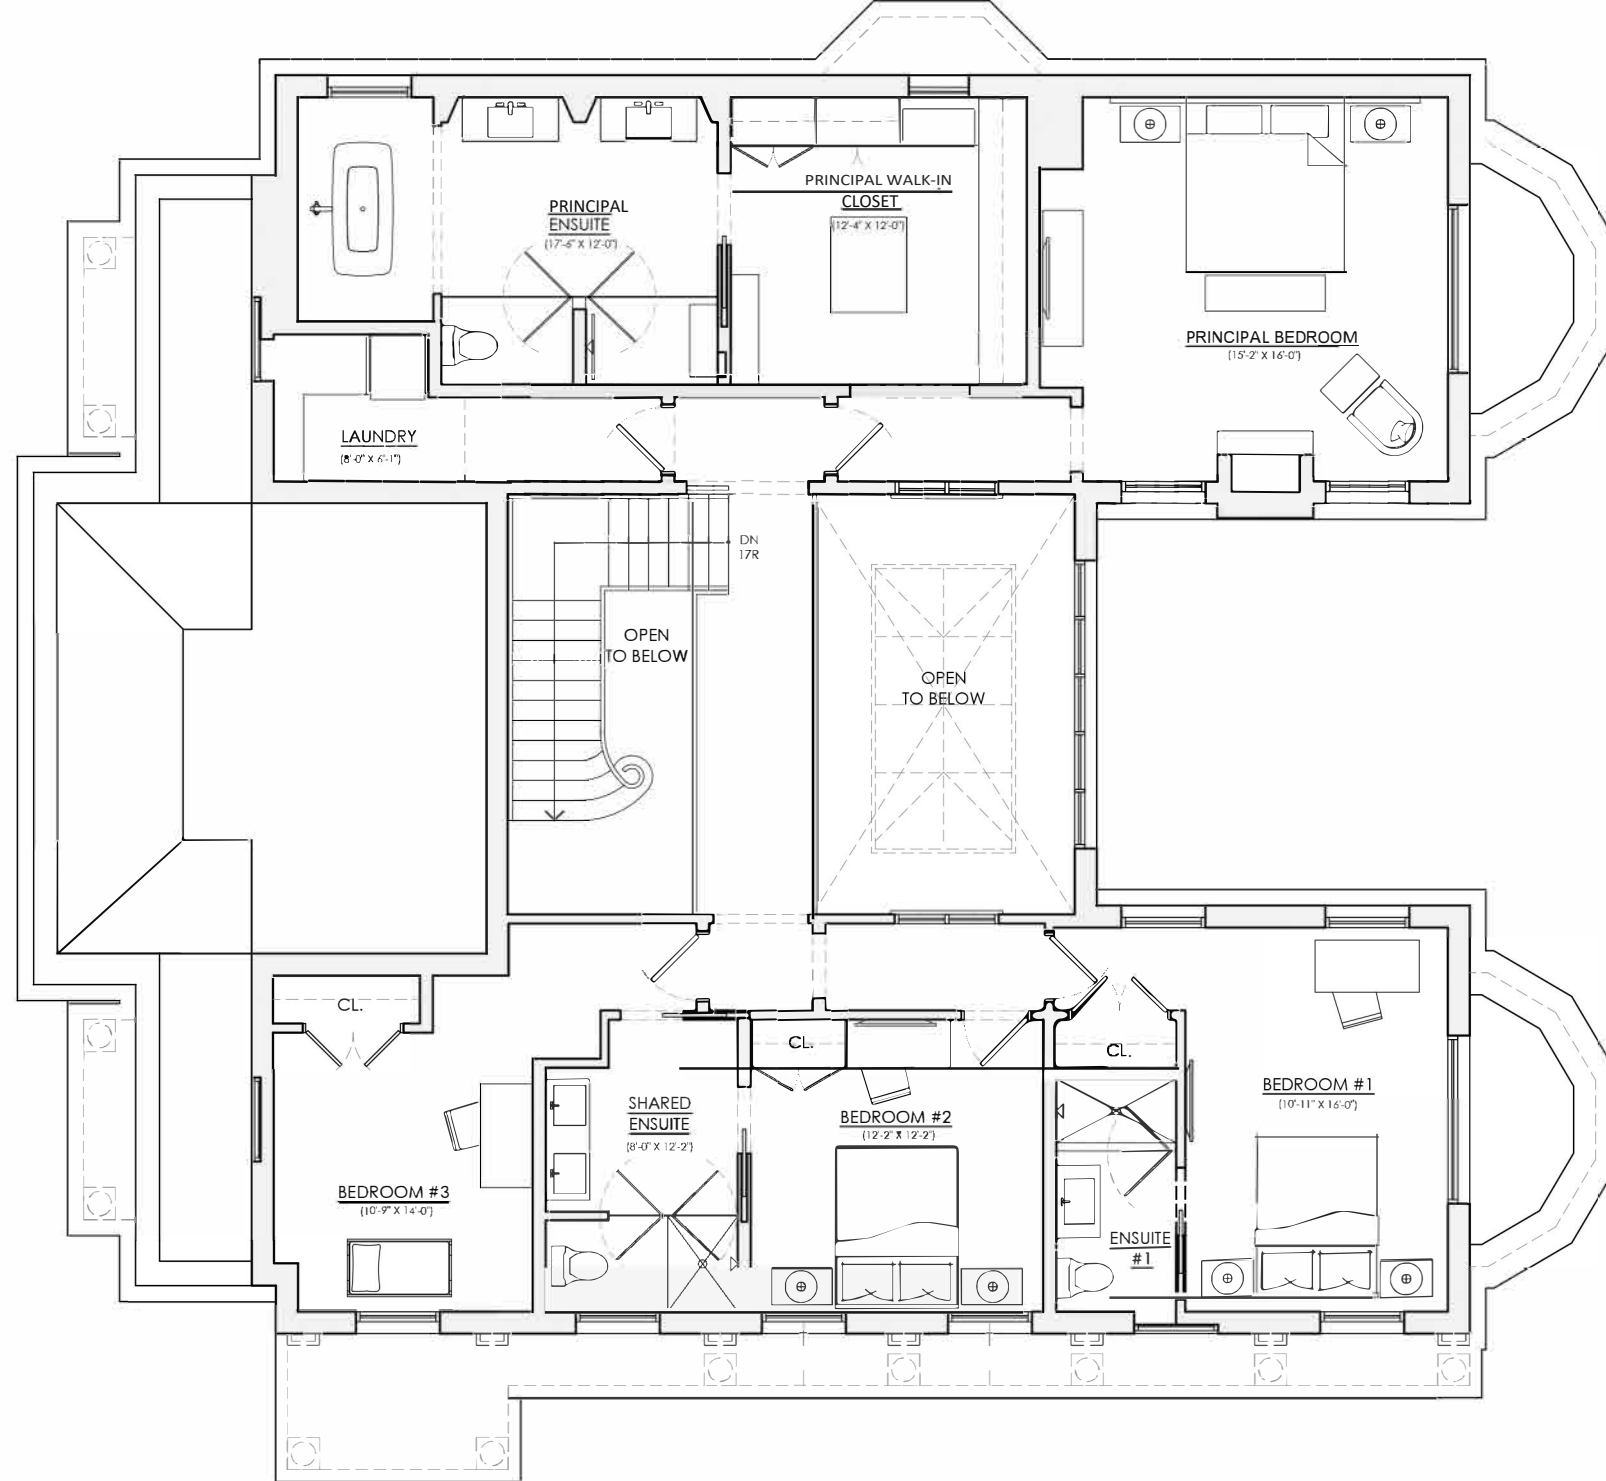


SECOND FLOOR PLAN
 1/8" = 1'-0"


PRINCESS MARGARET HOME LOTTERY - FALL 2021

GLUCKSTEINDESIGN

Pine Homes
 by **PCM** NOW.COM
PROJECT AND CONSTRUCTION MANAGEMENT INC.



RICHARD WENGLE
ARCHITECT INC.

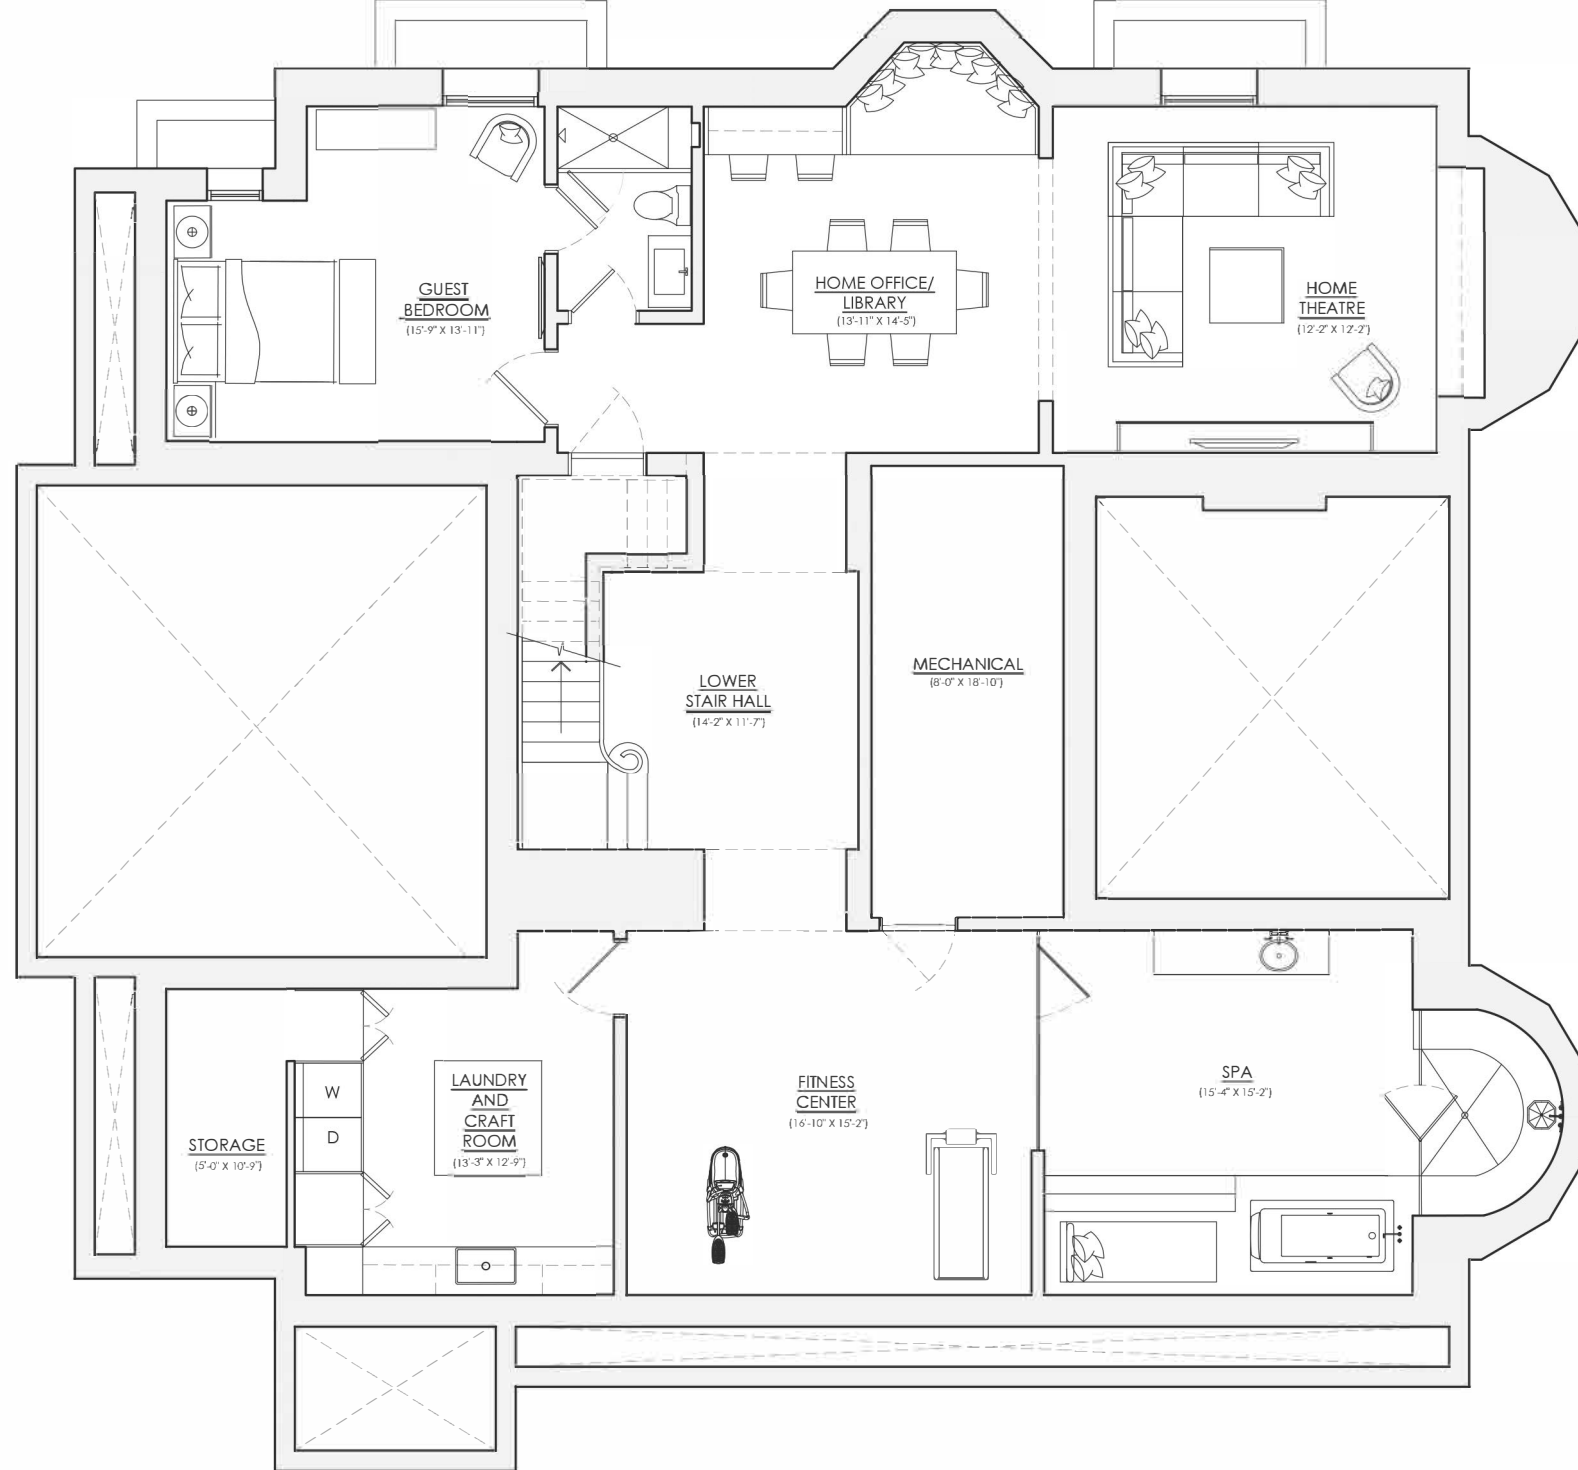


BASEMENT FLOOR PLAN
 1/8" = 1'-0"

PRINCESS MARGARET HOME LOTTERY - FALL 2021

GLUCKSTEINDESIGN

Fine Homes by **PCM** NOW.COM
PROJECT AND CONSTRUCTION MANAGEMENT INC.



RICHARD WENGLE
ARCHITECT INC.